


Thos. H. Mansbury
1st Lieut of Engineers
Recorder of the Board.

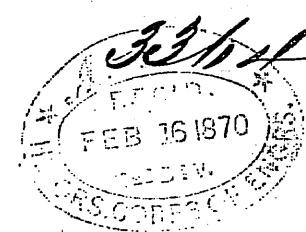

Rec'd back Ap^l 8. 1870. with A 3522.

Letter from Engrs. "dept to Bd of Engrs"
for contract with order of June 24, 1871.
Recd back, Aug 27, 1872, with 72. ² 1872

Office of the Chief of Engineers
Washington Nov. 12, 1870

Respectfully submitted to the Hon Secretary of War
and recommended for approval.

W. A. Humphreys
Brig Maj Gen & Chf of Engrs

Approved, subject to such changes in detail,
by the Chief of Engineers, as in the course of con-
struction may be found advisable.


 J. M. Bellnap
 Secretary of War


War Dep't
May 15 1877 ~~1870~~

1870.

Scale: 1 in. = 50 ft

George H. Elliot.
Mayor of Eugene.
J. H. Mendel.
May. Engin. B. Coleson.
Wm. Alexander D. Ch. Engin.
Wm. Englem. G. S. G.
Brid. Board of Eugene Pacific Coast.

Thos. Hensbury
 1st Lieut of Engineers
 Recorder of the Board

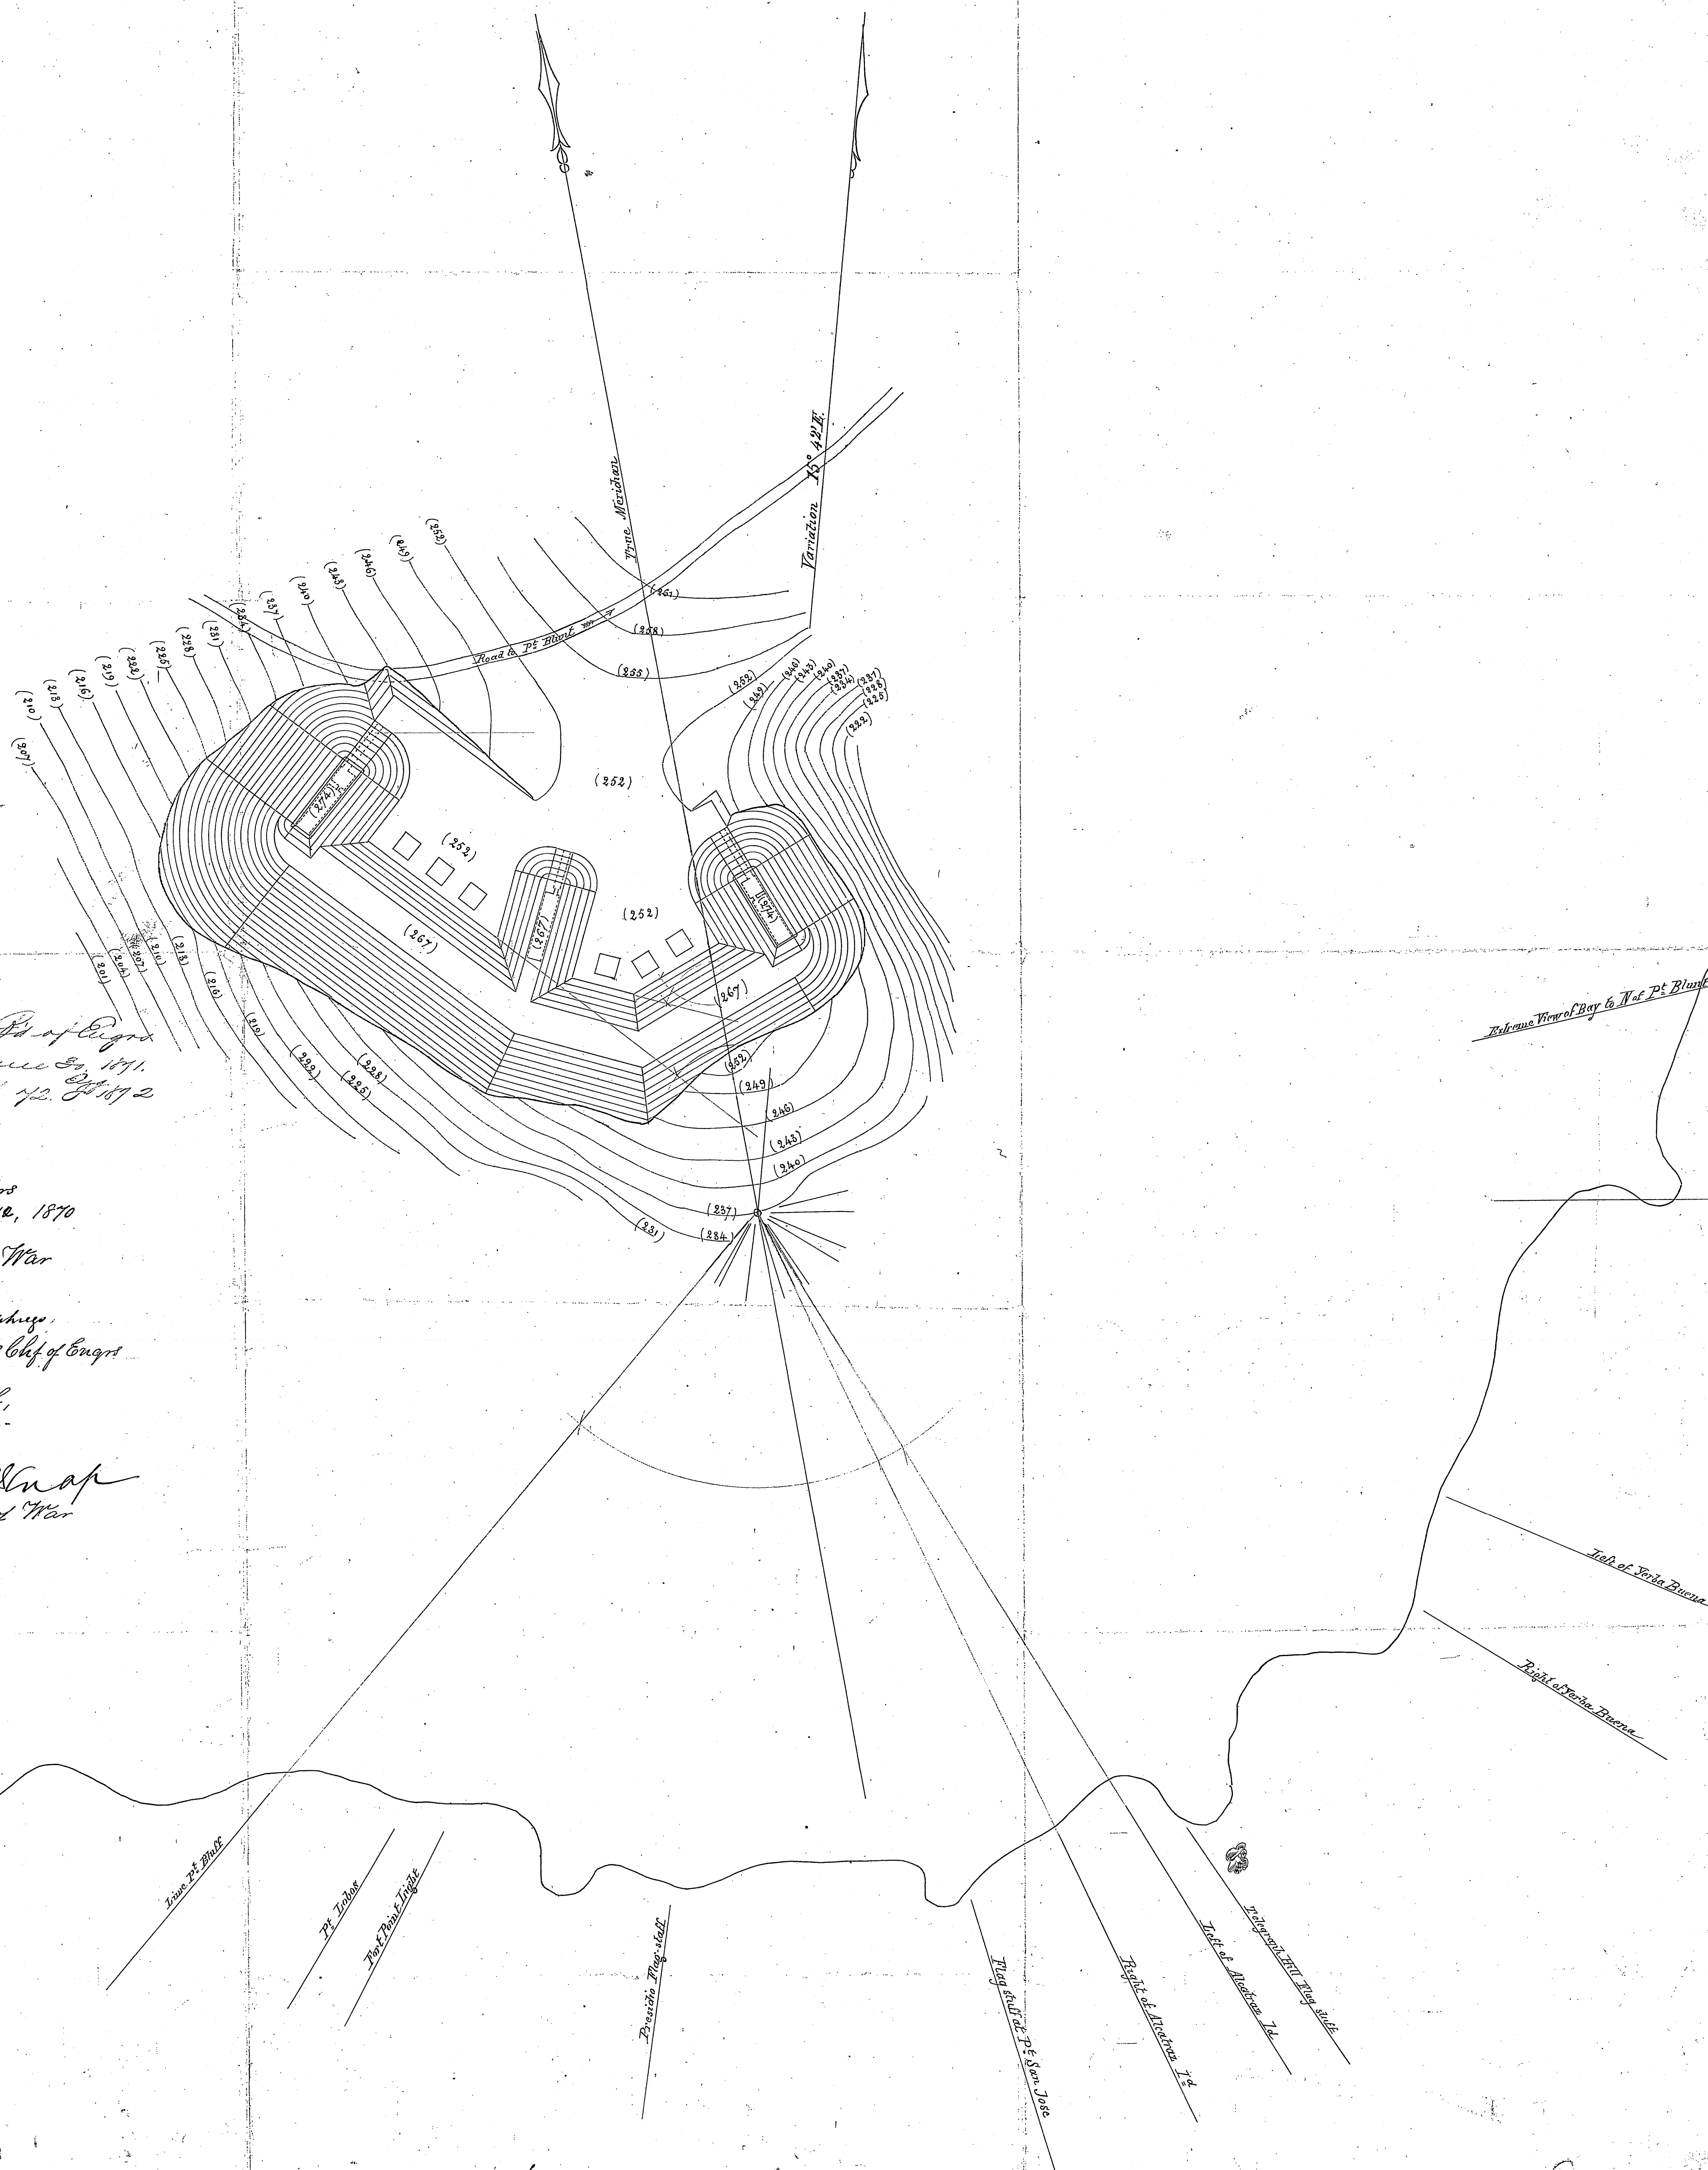

97-1