


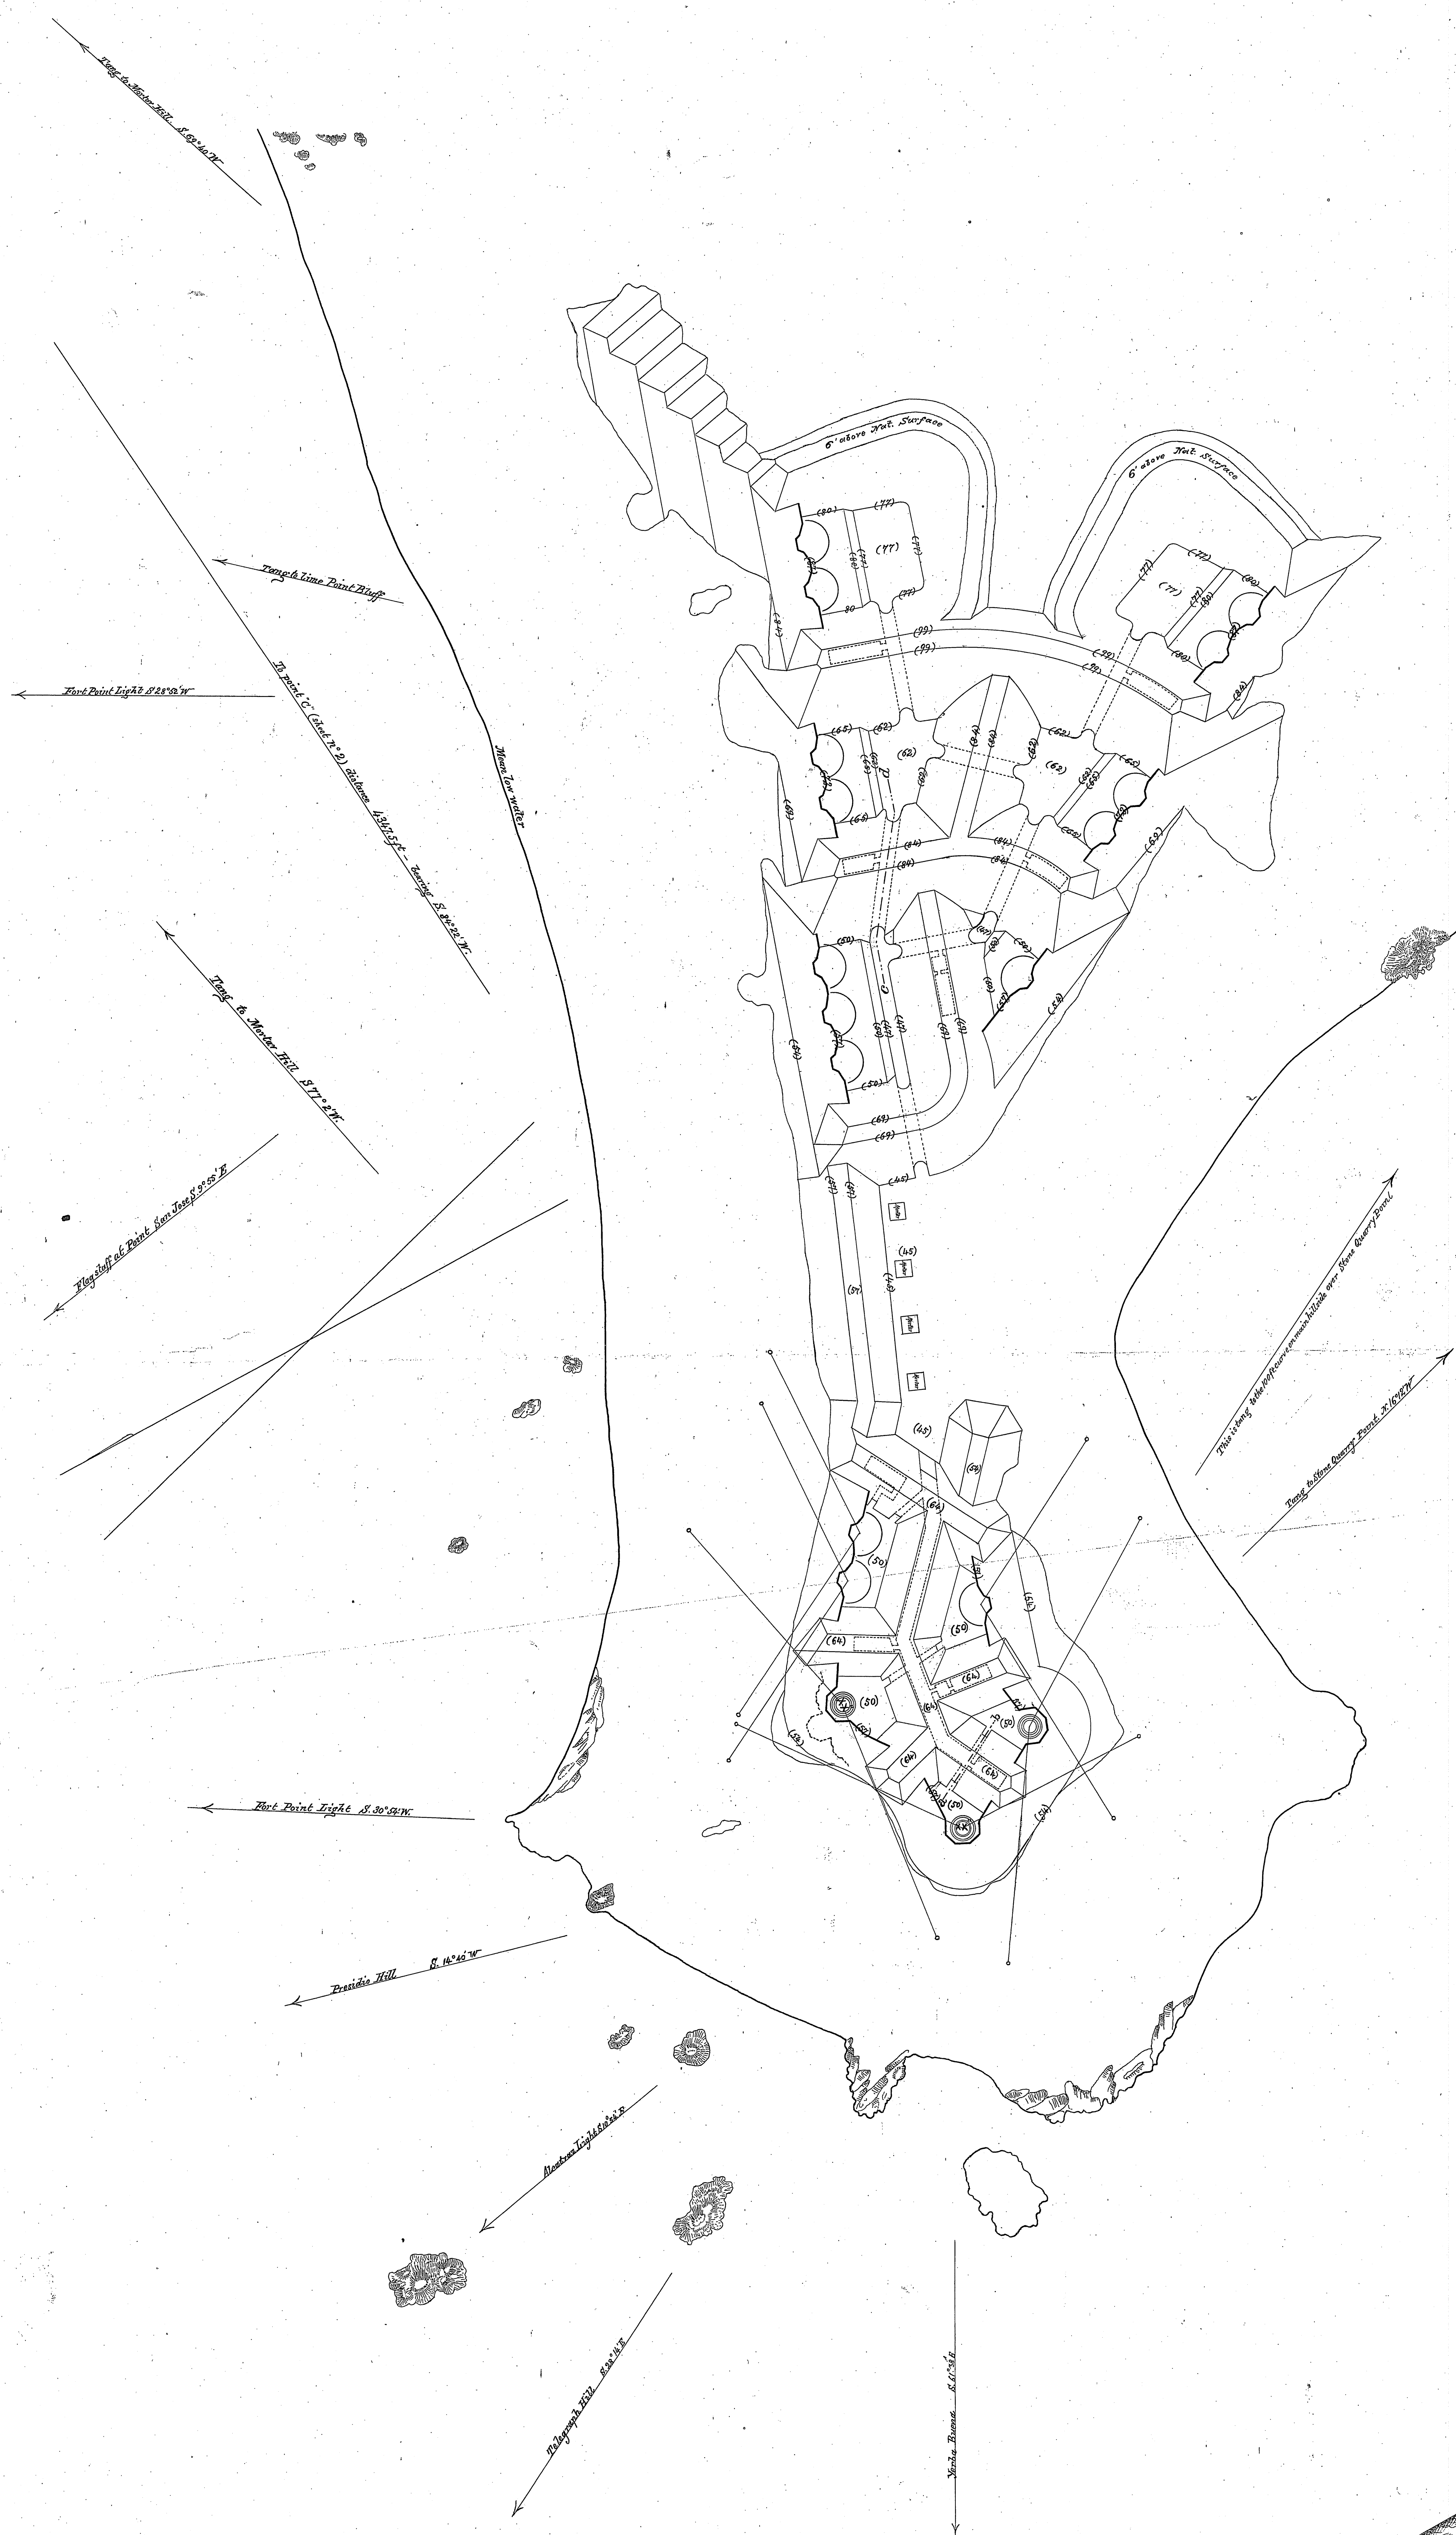

PLAN
of
BATTERY
at
POINT BLUNT,
ANGEL ISLAND,
SAN FRANCISCO HARBOR,
CALIFORNIA.

Designed by the
BOARD OF ENGINEERS
for the
PACIFIC COAST.
1870.

Scale of Plans: 1 in. = 50 ft.
Sections: 1 in. = 10 ft.

Office of the Chief of Engineers
Washington Nov 12-1870
Respectfully submitted to the Hon Secretary of War
and recommended for approval.
(Ed.) A. A. Humphreys
Acting Secy & Chf of Engrs
Approved, subject to such changes in detail,
by the Chief of Engineers, as in the course of
construction may be found advisable.
(Sd.) Wm. B. Beckwith
Secretary of War
War Dept
May 15 1871

Signed: — George H. Elliot
Major of Engineers
S. H. Mendelsohn
Major Engr: O. B. Col. Eng. A.
Alexander S. Col. Engr.
Act. Brig. Gen. U. S. A.
Pres. Board of Eng. Pacific Coast.
The H. H. H. H.
1st Chief of Engineers
Recorder of the Board.

