



DIRECTORY

T 401 ADMINISTRATION
T 402 LAVATORY
T 403 MESS HALL
P 404 " "
T 405 N.C.O. QUARTERS
T 406 BARRACKS
P 407 BARRACKS AND DISPENSARY
T 408 Q.M. STOREHOUSE
T 409 N.C.O. QUARTERS
T 410 PAINT SHED
T 411 BACHELOR OFFICERS' QUARTERS
T 412 BARRACKS
T 413 " "
T 414 GARAGE AND FIRE STATION
T 415 SERVICE CLUB
T 415A POST TAILOR
T 416 SWITCH BOARD
T 417 LAVATORY
T 418 OLD COAST GUARD STATION
T 419 ADMINISTRATION
T 420 GARAGE
T 421 BALLOON HANGAR (GUN SHED)
T 422 STOREHOUSE AND CO-ADMINISTRATION
T 423 OLD COAST GUARD GARAGE
T 424 " "
P 425 FLAG POLE
T 426 FIRE FIGHTERS QUARTERS
T 427 FIRE HOUSE
T 427A TOOL SHED
T 428 PUMP HOUSE (SEWAGE)
T 429 INCINERATOR
P 430 FIRE SIREN
T 431 POST EXCHANGE
T 432 STOREHOUSE AND CO-ADMINISTRATION
T 433 BARRACKS (TWO STORY)
T 434 " "
T 435 " "
T 436 MESS HALL
T 437 RECREATION BUILDING
P 438 OUTDOOR RIFLE RANGE
P 439 WATER PUMP HOUSE
P 440 COAL STORAGE BUNKER
T 441 RADIO SHELTER
T 442 " "
T 443 MESS HALL
T 444 STOREHOUSE "CO-D-18"
T 445 RECREATION
T 446 BARRACKS
T 447 " "
T 448 " "

T 449 ELECTRIC SUB-STATION
P 450 ELECTRIC SWITCH STATION (MAIN GATE)

T 462
T 463 BATTERY CARPENTER SHOP (SOUTH FUNSTON)
T 464 FIRE SIREN
T 465 BARRACKS
T 466 " "
T 467 " "
T 468 " "
T 469 " "
T 470 " "
T 471 " "
T 472 " "
T 473 " "
T 474 " "
T 475 " "
T 476 " "
T 477 " "
T 478 " "
T 479 " "
T 480 KITCHEN CONNECTION TO MESS HALL
T 481 " "
T 482 " "
T 483 STOREHOUSE
T 484 " "
T 485 POST EXCHANGE
T 486 GREASE RACK (BALLOON HANGAR)
T 487 " "
T 488 RECREATION BUILDING
T 489 " "
T 490 MESS HALL AND KITCHEN
T 491 " "
T 492 POLICE PISTOL RANGE
T 493 AUXILIARY PUMP STATION, MERCED LAKE
P 494 DAVIS-RESERVOIR

DEFENSE HOUSING
301 DH. 19 AND 20
502 DH. 21 - 22
503 DH. 23 - 24

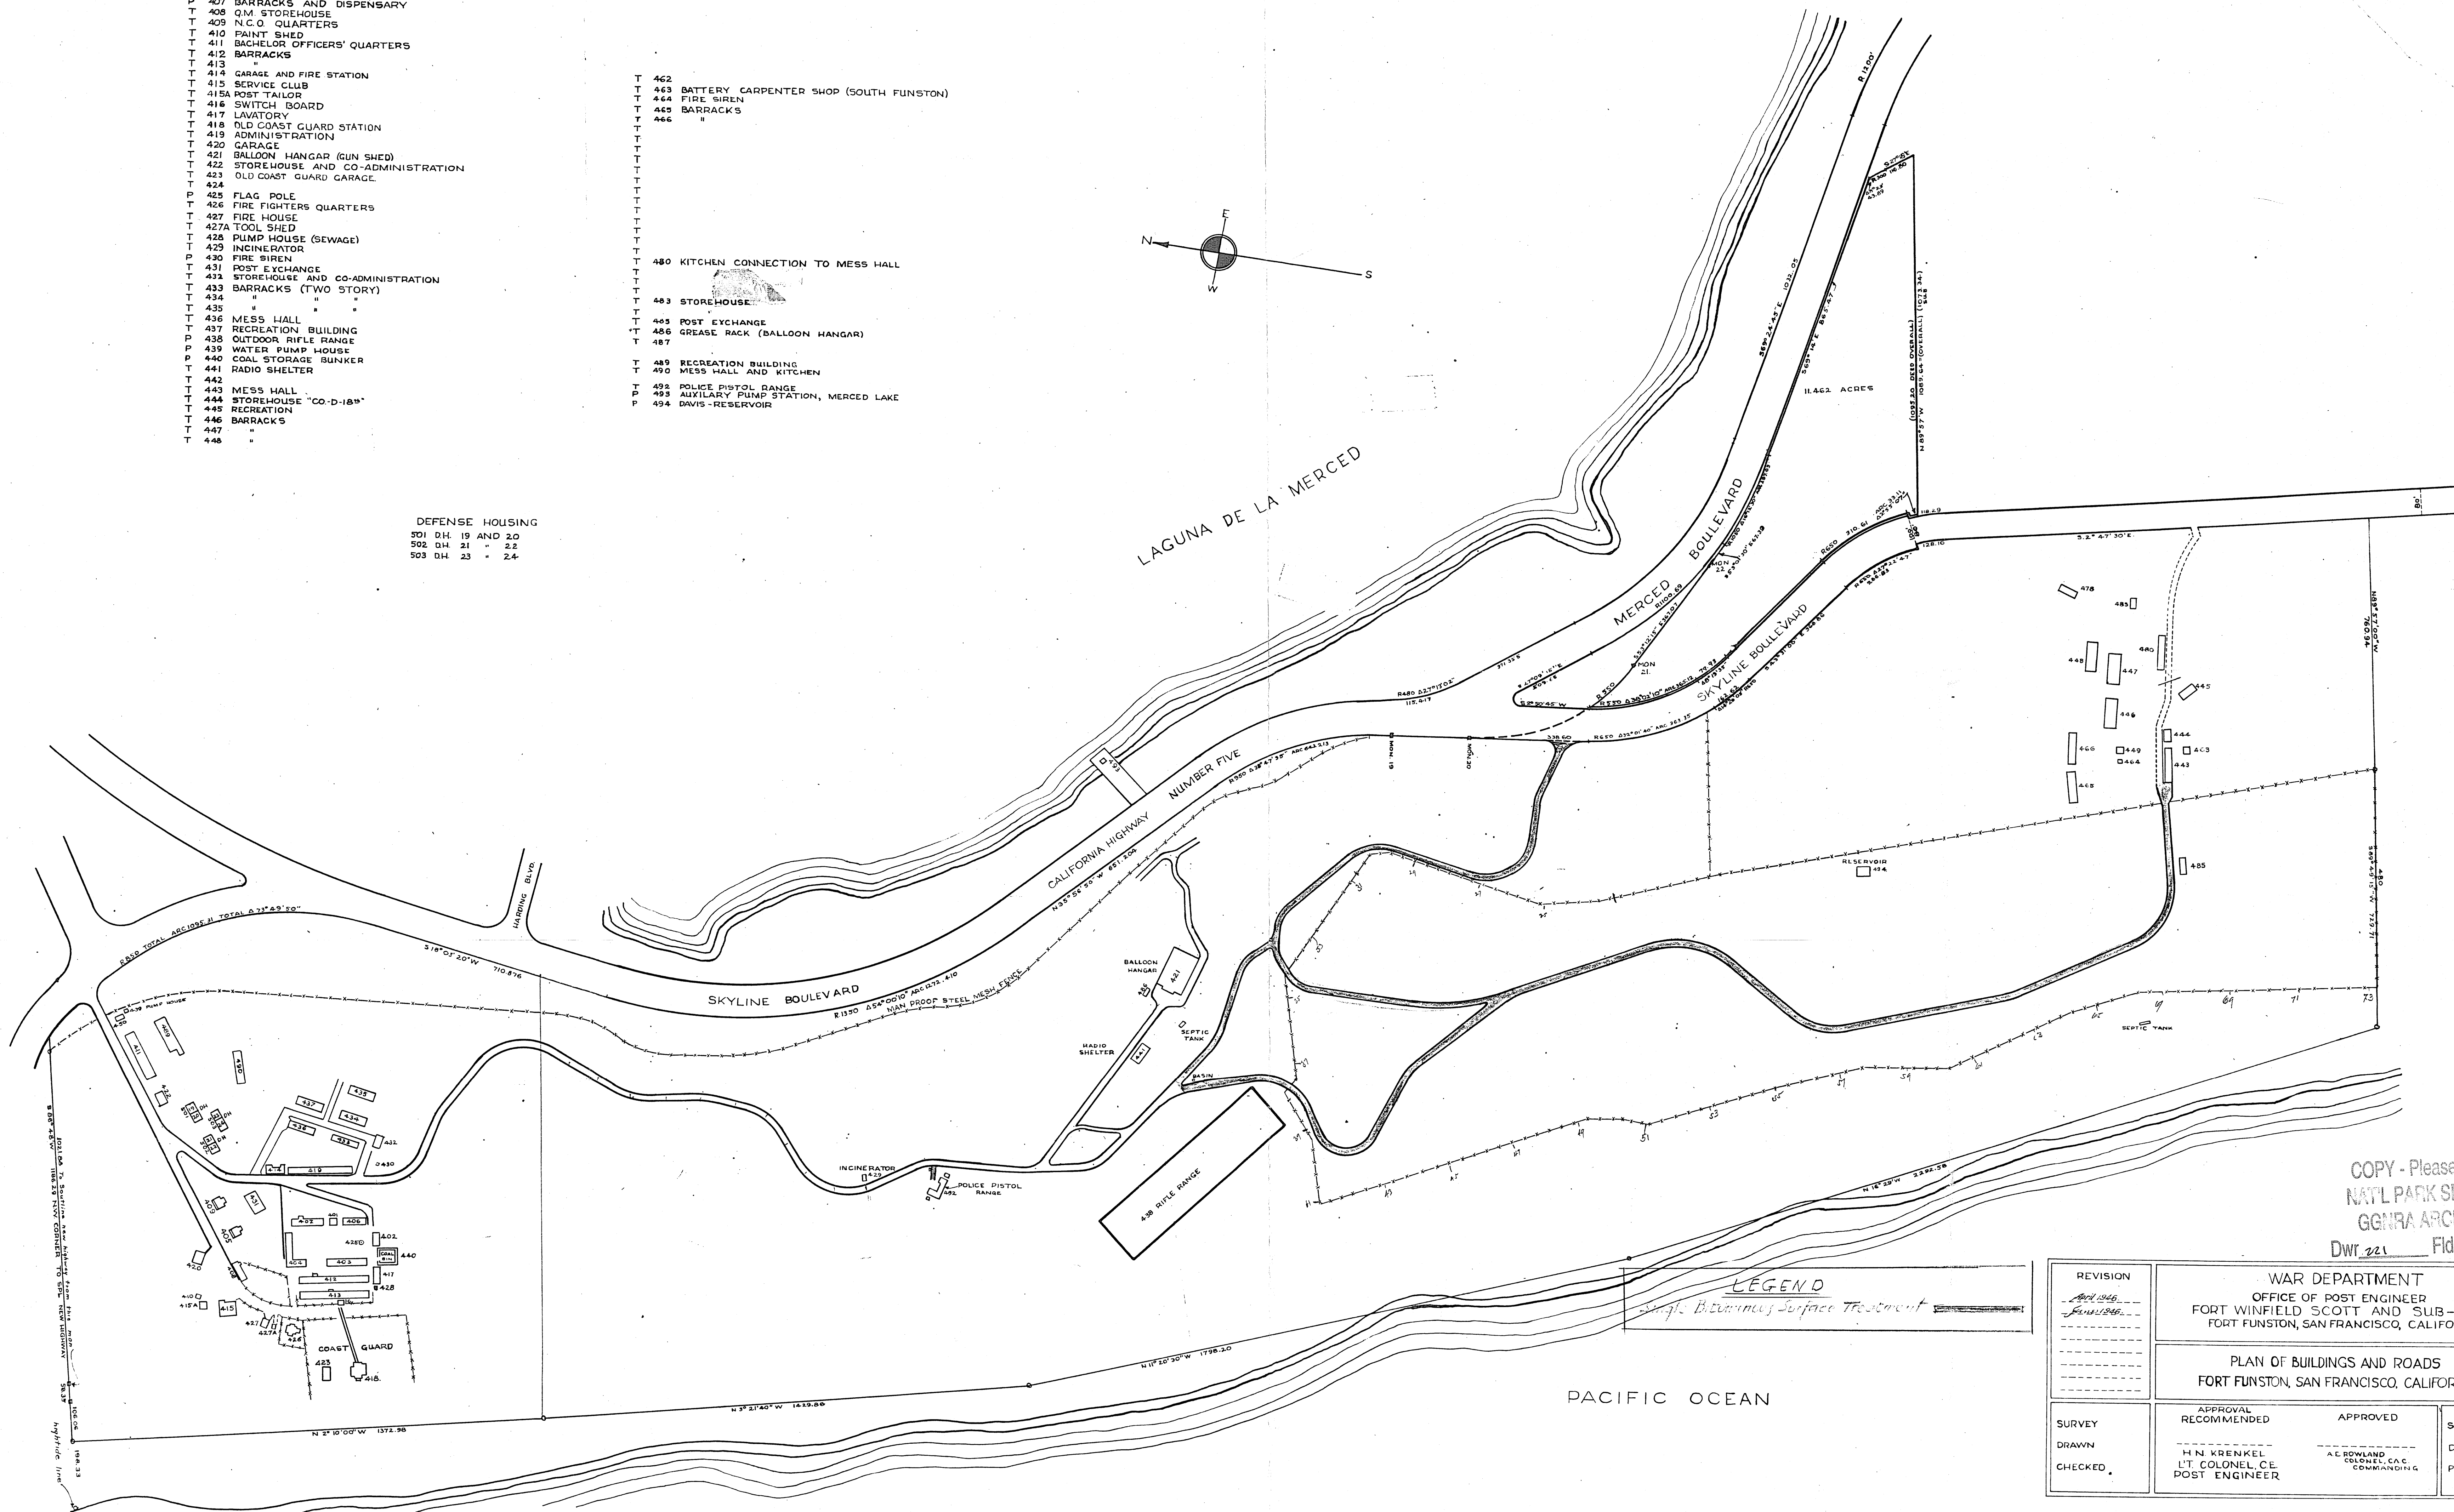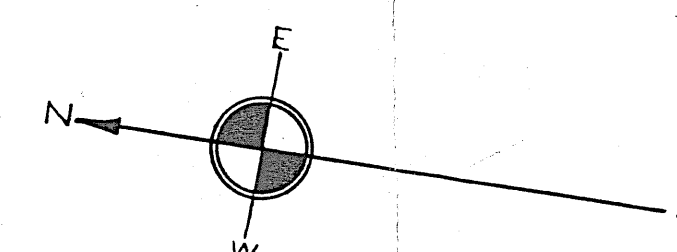

COPY - Please Credit
NATL PARK SERVICE
GENERA ARCHIVES
DWR 221 Fldr 3

REVISION April 1946 June 1946	WAR DEPARTMENT OFFICE OF POST ENGINEER FORT WINFIELD SCOTT AND SUB-POSTS FORT FUNSTON, SAN FRANCISCO, CALIFORNIA		
	PLAN OF BUILDINGS AND ROADS FORT FUNSTON, SAN FRANCISCO, CALIFORNIA		
SURVEY DRAWN CHECKED	APPROVAL RECOMMENDED H. N. KRENKEL L.T. COLONEL, CE POST ENGINEER	APPROVED A. E. ROWLAND COLONEL, CAC COMMANDING	SCALE 1"=200' DATE JUNE 1946 PLAN No. 1000-1-50