


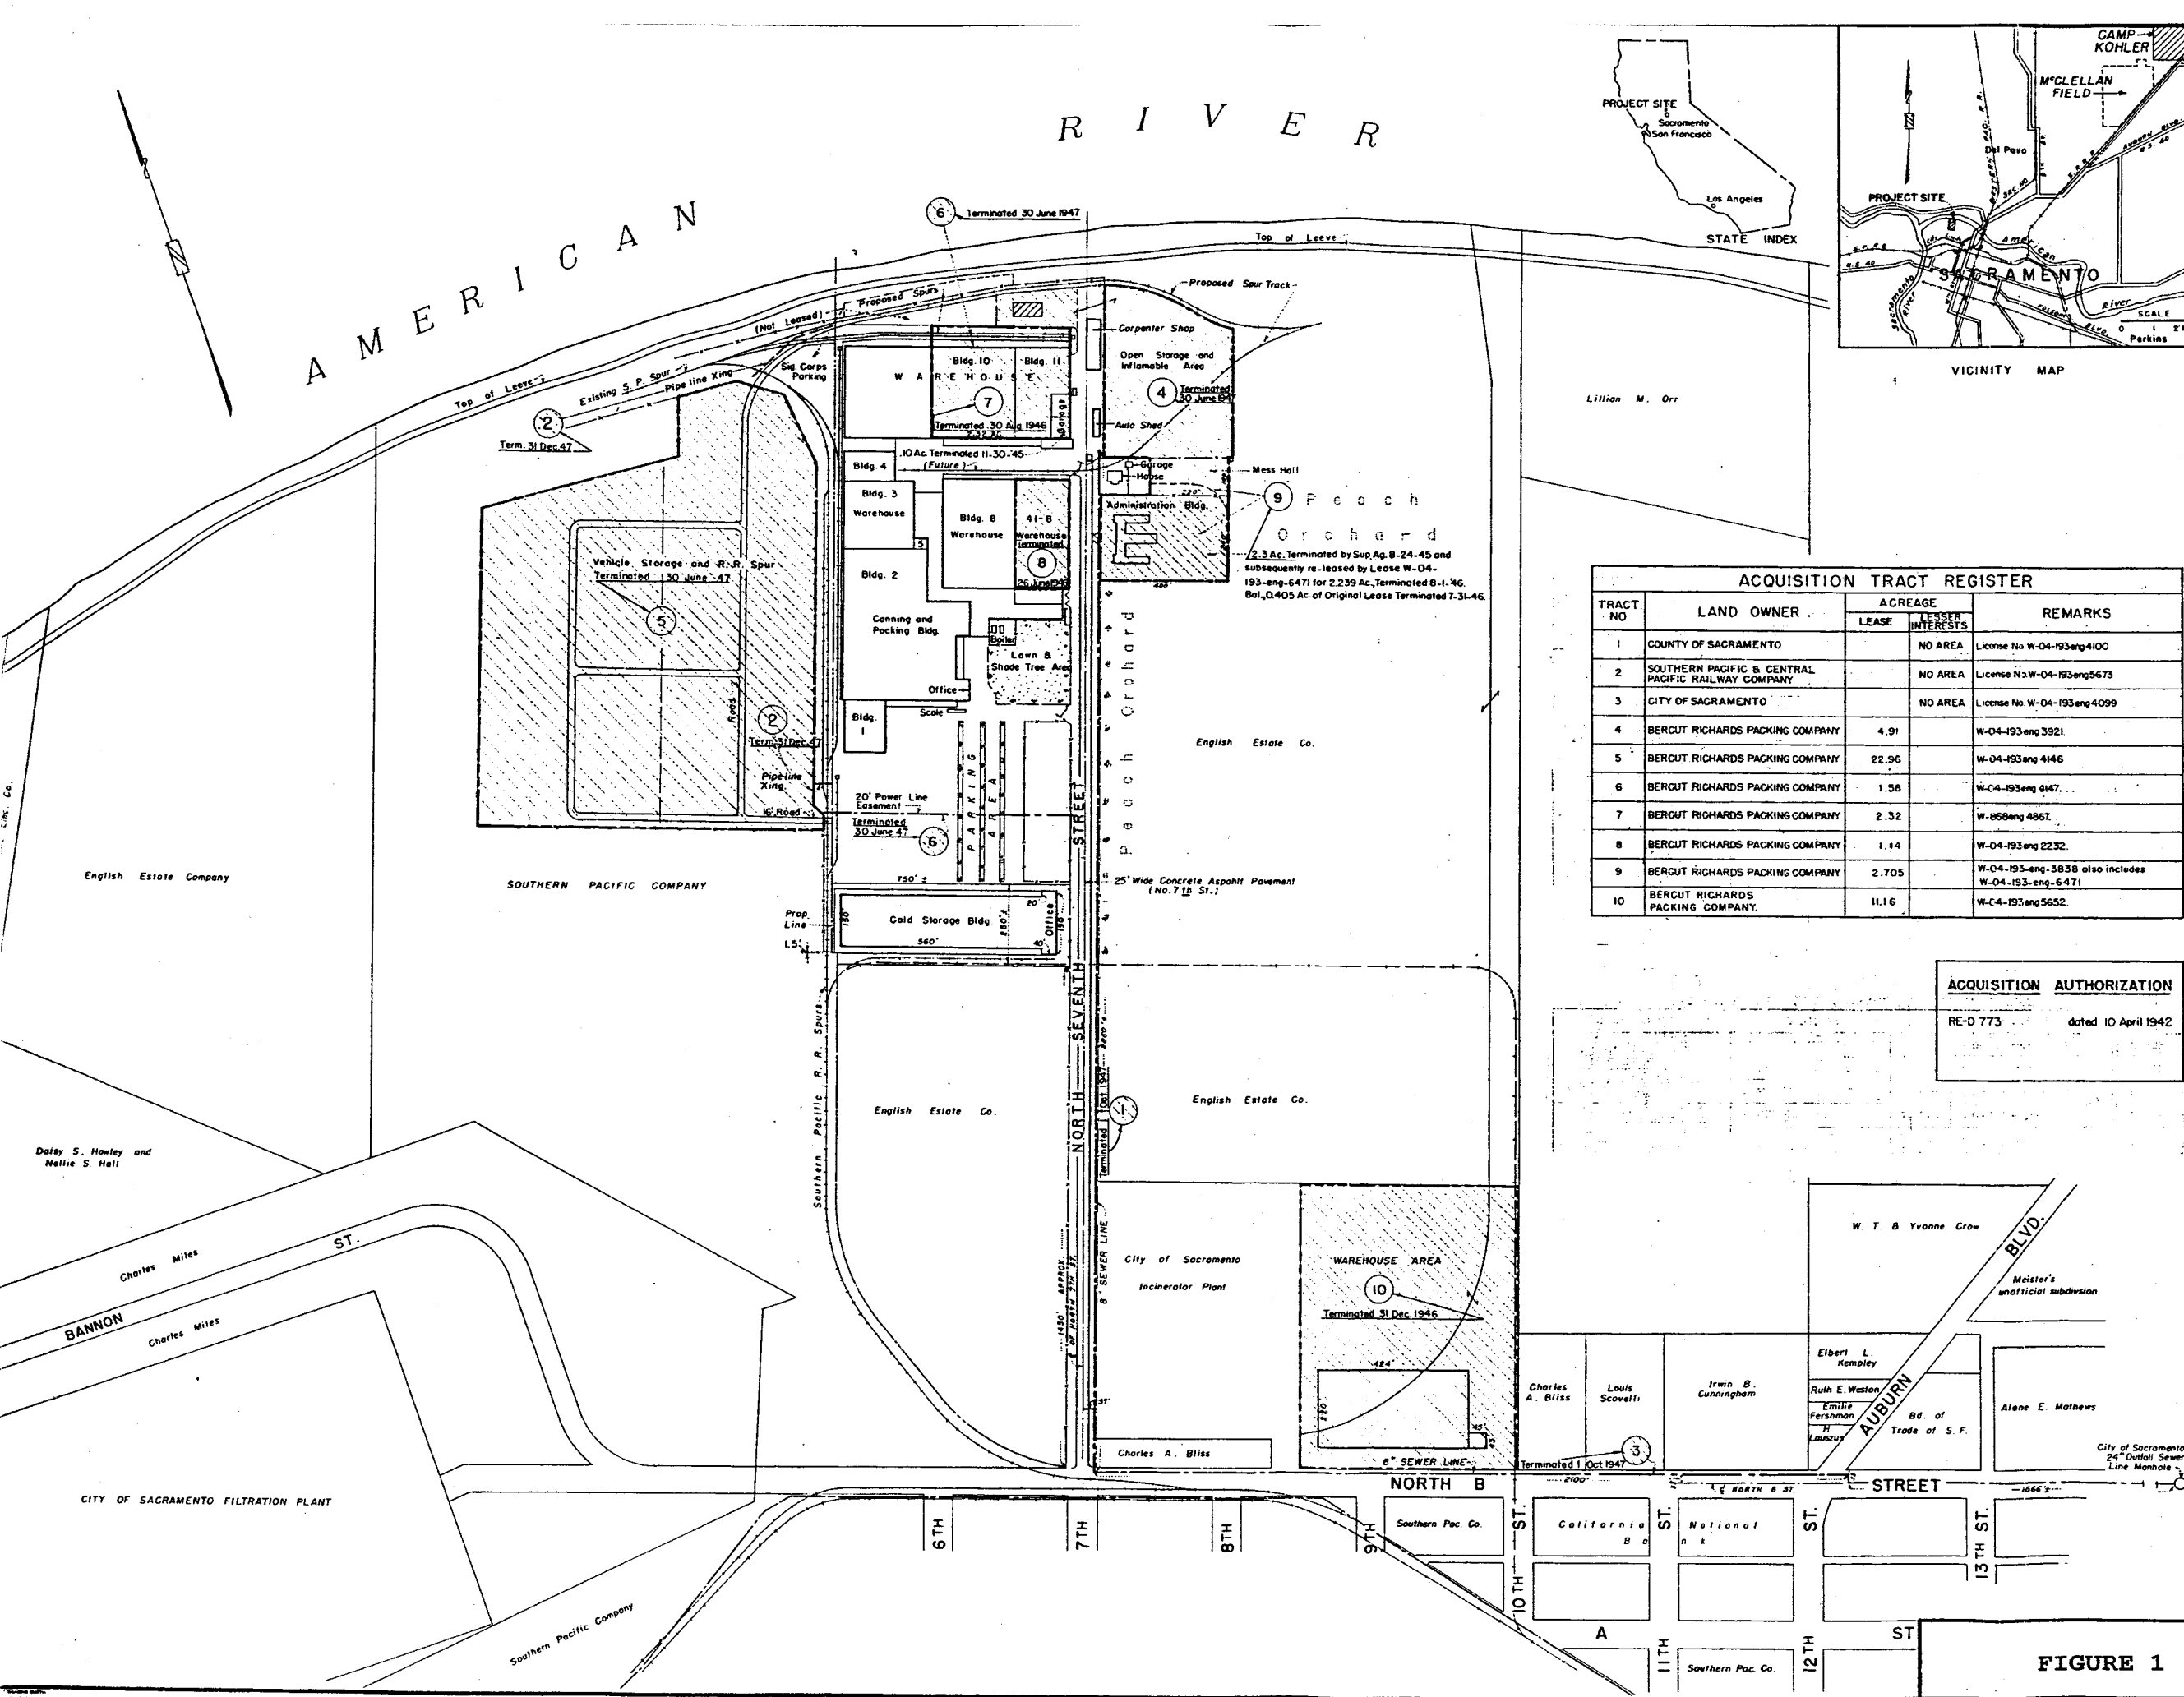

FINAL
PROJECT OWNERSHIP MAP
(TYPE OF MAP)

STATE CALIFORNIA
COUNTY SACRAMENTO
DIVISION SOUTH PACIFIC
DISTRICT SAN FRANCISCO
SIXTH ARMY AREA
LOCATION OF PROJECT
HALF MILES N. OF SACRAMENTO
MILES OF

—TRANSPORTATION FACILITIES—

SOUTHERN PACIFICRAILROAD
STATE ROAD
U. S. 40FEDERAL ROAD
UNITEDAIRLINE

—ACQUISITION—

TOTAL ACRES ACQUIRED.....46.775
ACRES OWNED BY W.D.
ACRES LEASED BY W.D.46.775
ACRES LEASED FROM W.D.
ACRES TRANSFERRED TO W.D.
ACRES DONATED TO W.D.
ACRES LESSER INTERESTS (3) LIC. No Area

DISPOSALS

TOTAL ACRES DISPOSED.....46.775
ACRES TRANSFERRED
ACRES EXCHANGED
ACRES LEASED TERMINATED.....46.775
ACRES LESSER INT. TERM. (3) LIC. No Area

—LEGEND—

BOUNDARY LINE
STATE OR PROVINCE LINE
COUNTY LINE
CIVIL DISTRICT PRECINCT
LAND-GRANT LINE
CITY, VILLAGE, OR BOROUGH
CEMETERY, SMALL PARK, ETC.
TOWNSHIP LINE
SECTION LINE

Scale
0 200 400 600
FEET

DEPARTMENT OF THE ARMY
OFFICE OF THE DIVISION ENGINEER
SOUTH PACIFIC DIVISION
REAL ESTATE

SACRAMENTO SIGNAL DEPOT
(BERCUT-RICHARDS AREA)

RECOMMENDED: *James H. St. John* DATE 23 MAR 1944
APPROVED: *Carl L. ...* DATE 7 APR 44
Chief, San Francisco Sub-Office

COMPILED: T.W. TRACED: T.W. CHECKED: *...*

DATE	BY	REVISIONS	APPROVED
7 Apr 45	T.W.	Revised to date	<i>...</i>
21 Jun 45	T.W.	Lease No. WD-4-193-eng-5720	<i>...</i>
21 Apr 48	L.C.	Due to Final Audit	<i>...</i>
8 Oct 48	AWL	General revision	<i>...</i>

SHEETS: 1 OF 1 DRAWING NO. FB-172

ACQUISITION TRACT REGISTER				
TRACT NO	LAND OWNER	ACREAGE		REMARKS
		LEASE	LESSER INTERESTS	
1	COUNTY OF SACRAMENTO		NO AREA	License No W-04-193eng 4100
2	SOUTHERN PACIFIC & CENTRAL PACIFIC RAILWAY COMPANY		NO AREA	License No W-04-193eng 5673
3	CITY OF SACRAMENTO		NO AREA	License No W-04-193eng 4099
4	BERCUT RICHARDS PACKING COMPANY	4.91		W-04-193eng 3921
5	BERCUT RICHARDS PACKING COMPANY	22.96		W-04-193eng 4146
6	BERCUT RICHARDS PACKING COMPANY	1.58		W-04-193eng 4147
7	BERCUT RICHARDS PACKING COMPANY	2.32		W-04-193eng 4867
8	BERCUT RICHARDS PACKING COMPANY	1.14		W-04-193eng 2232
9	BERCUT RICHARDS PACKING COMPANY	2.705		W-04-193eng-3838 also includes W-04-193eng-6471
10	BERCUT RICHARDS PACKING COMPANY	11.16		W-04-193eng 5652

ACQUISITION AUTHORIZATION
RE-D 773 dated 10 April 1942

FIGURE 1